


| FLEET |
|--------------|
| DOCK I |
| 16 EA. @ 18' |
| 8 EA. @ 20' |
| 8 EA. @ 24' |
| 4 EA. @ 30' |
| TOTAL: 36 |

MARINE STRUCTURES SECTION KEY
SCALE: 1" = 30'

Address for Ship Store:
150 E Ruby Street

DOCK B

DOCK A

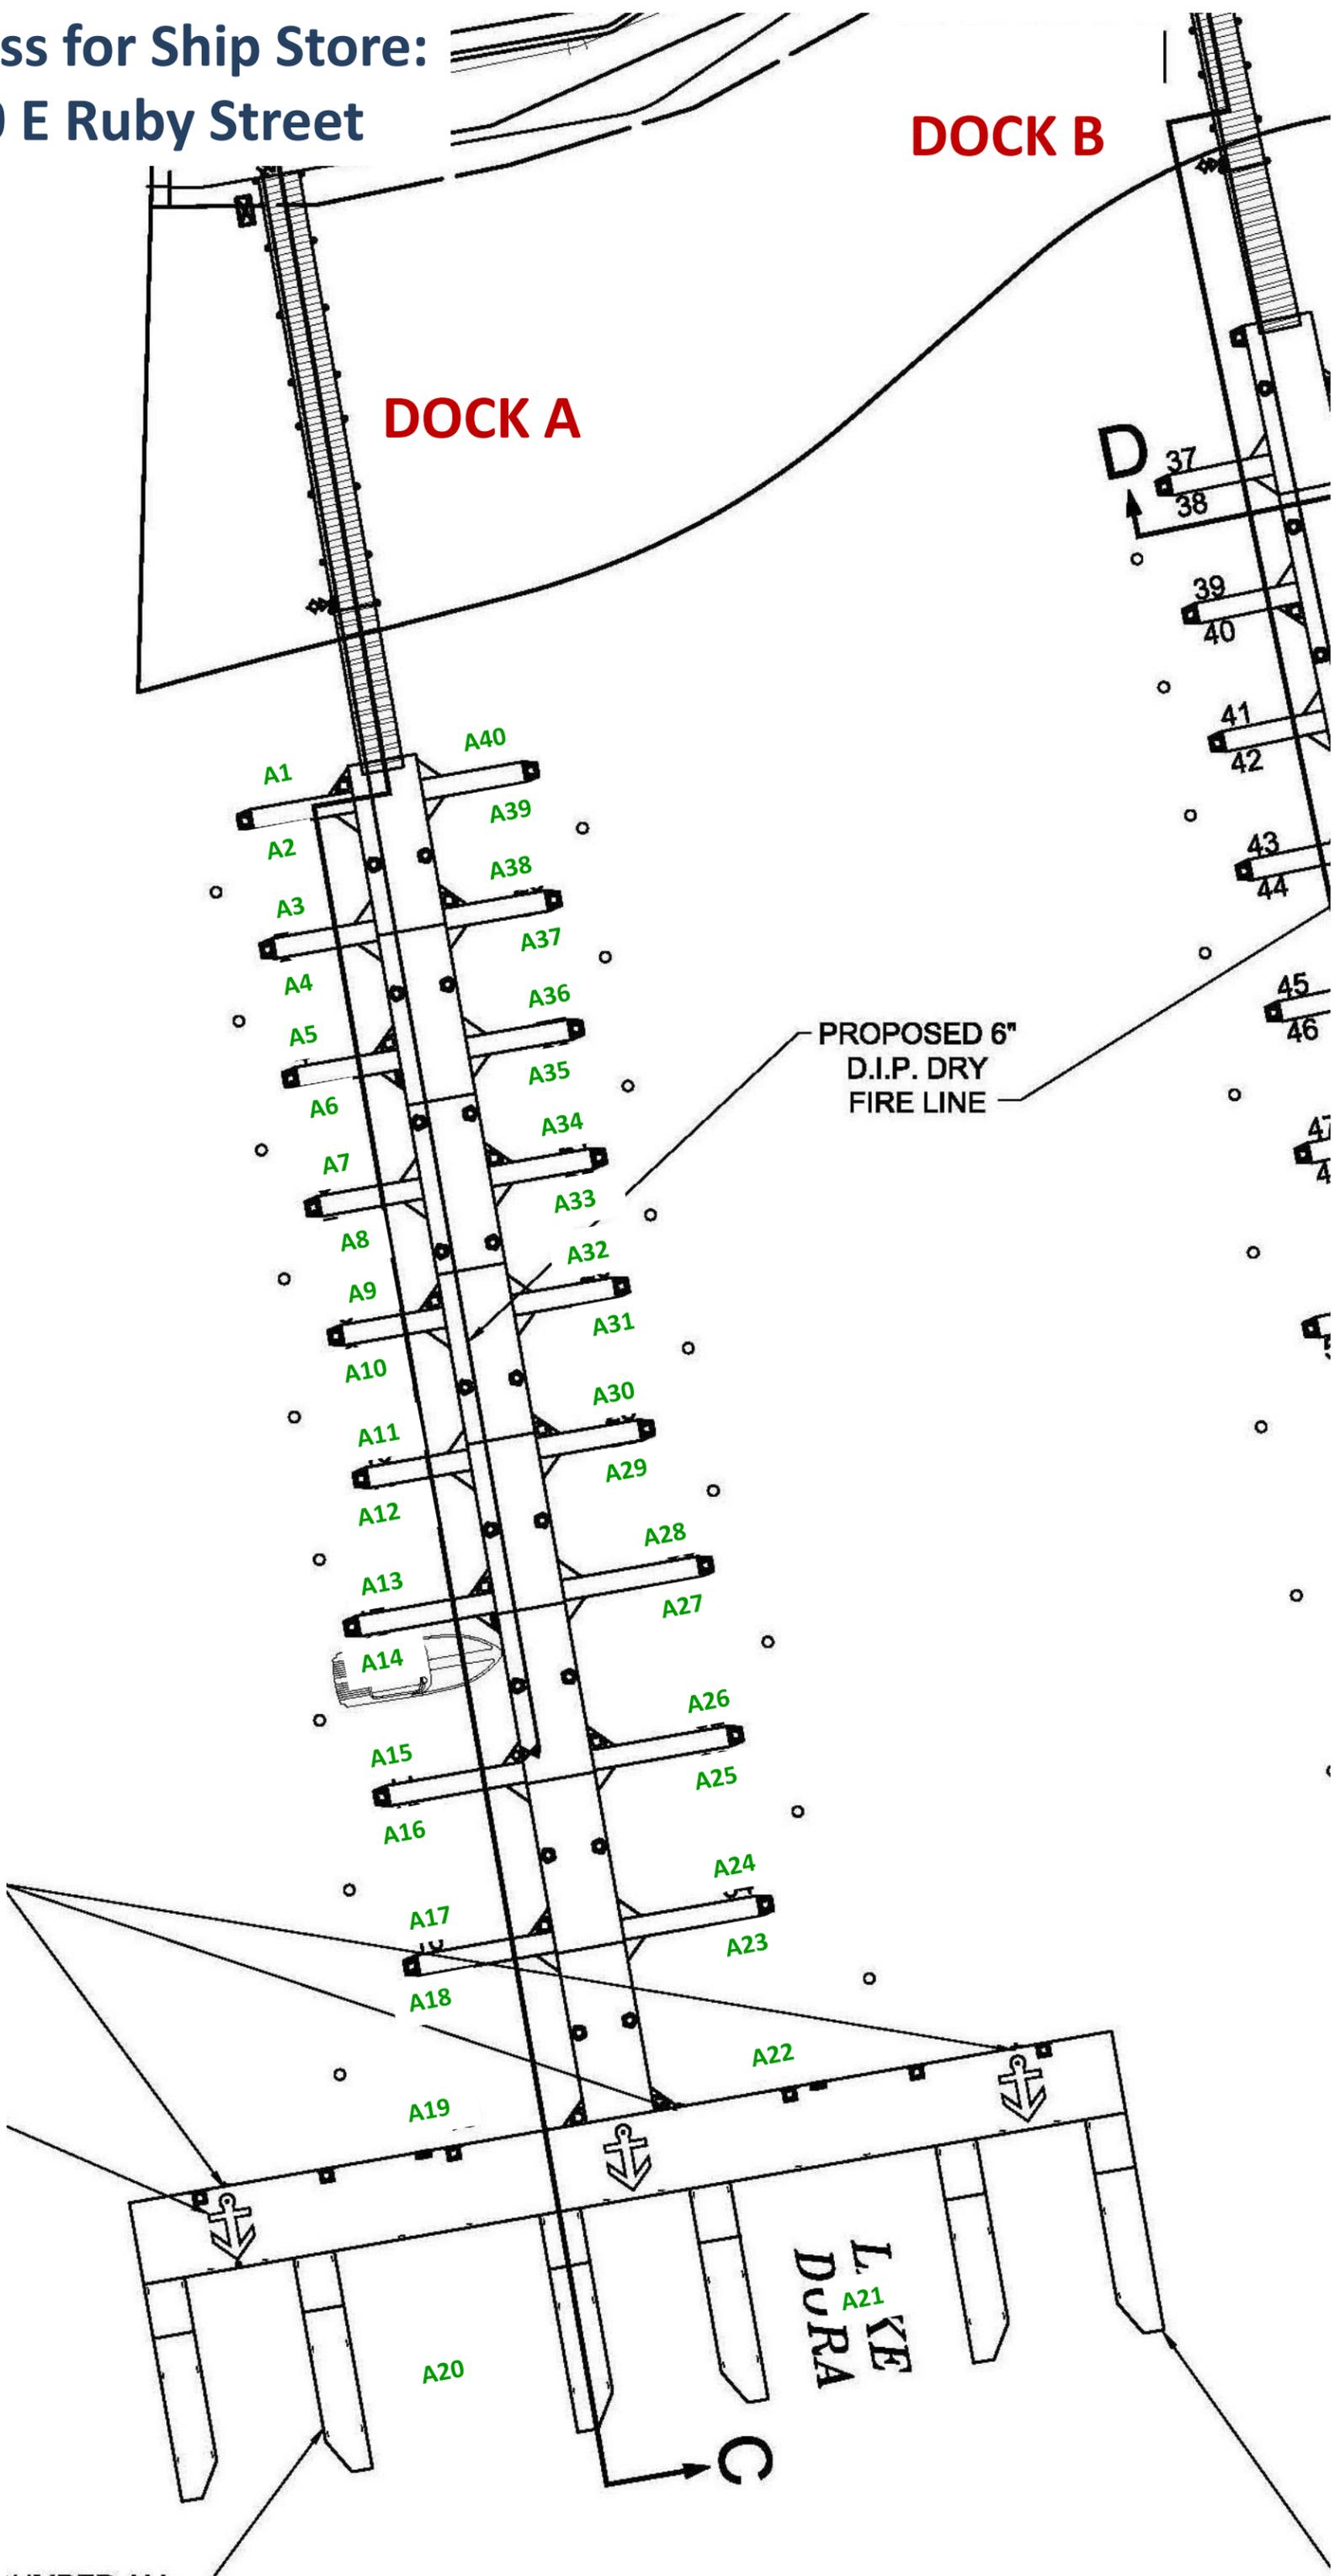

PROPOSED 6"
D.I.P. DRY
FIRE LINE

L KE
DURA
A21

Address for Ship Store:
150 E Ruby Street

PROPOSED
"SEAPLANE MOOF"
(SEE SIGN NOTES)

PROPOSED SEWAGE PUMP OUT
PERISTALTIC PUMP, EDSON
INTERNATIONAL
MODEL 286 EP, 2 HP PUMP
MOUNTED ON 4' X 4', 4" THICK 2,500 PSI
CONCRETE PAD

DOCK B

(2) PROPOSED
EMERGENCY FUEL
CUT-OFFS

DOCK C

PROPOSED SEWAGE
PUMP-OUT VALVE

PROPOSED BOAT
FUELING & SEWAGE
PUMP-OUT DOCK

PROPOSED 6"
C.I.P. DRY
FIRE LINE

SLIP NUMBER (TYP)

PROPOSED AVIATION WIND:
ATOP FLOATING DOCK FING
(SEE WINDSOCK NOTES)

LAKE

